
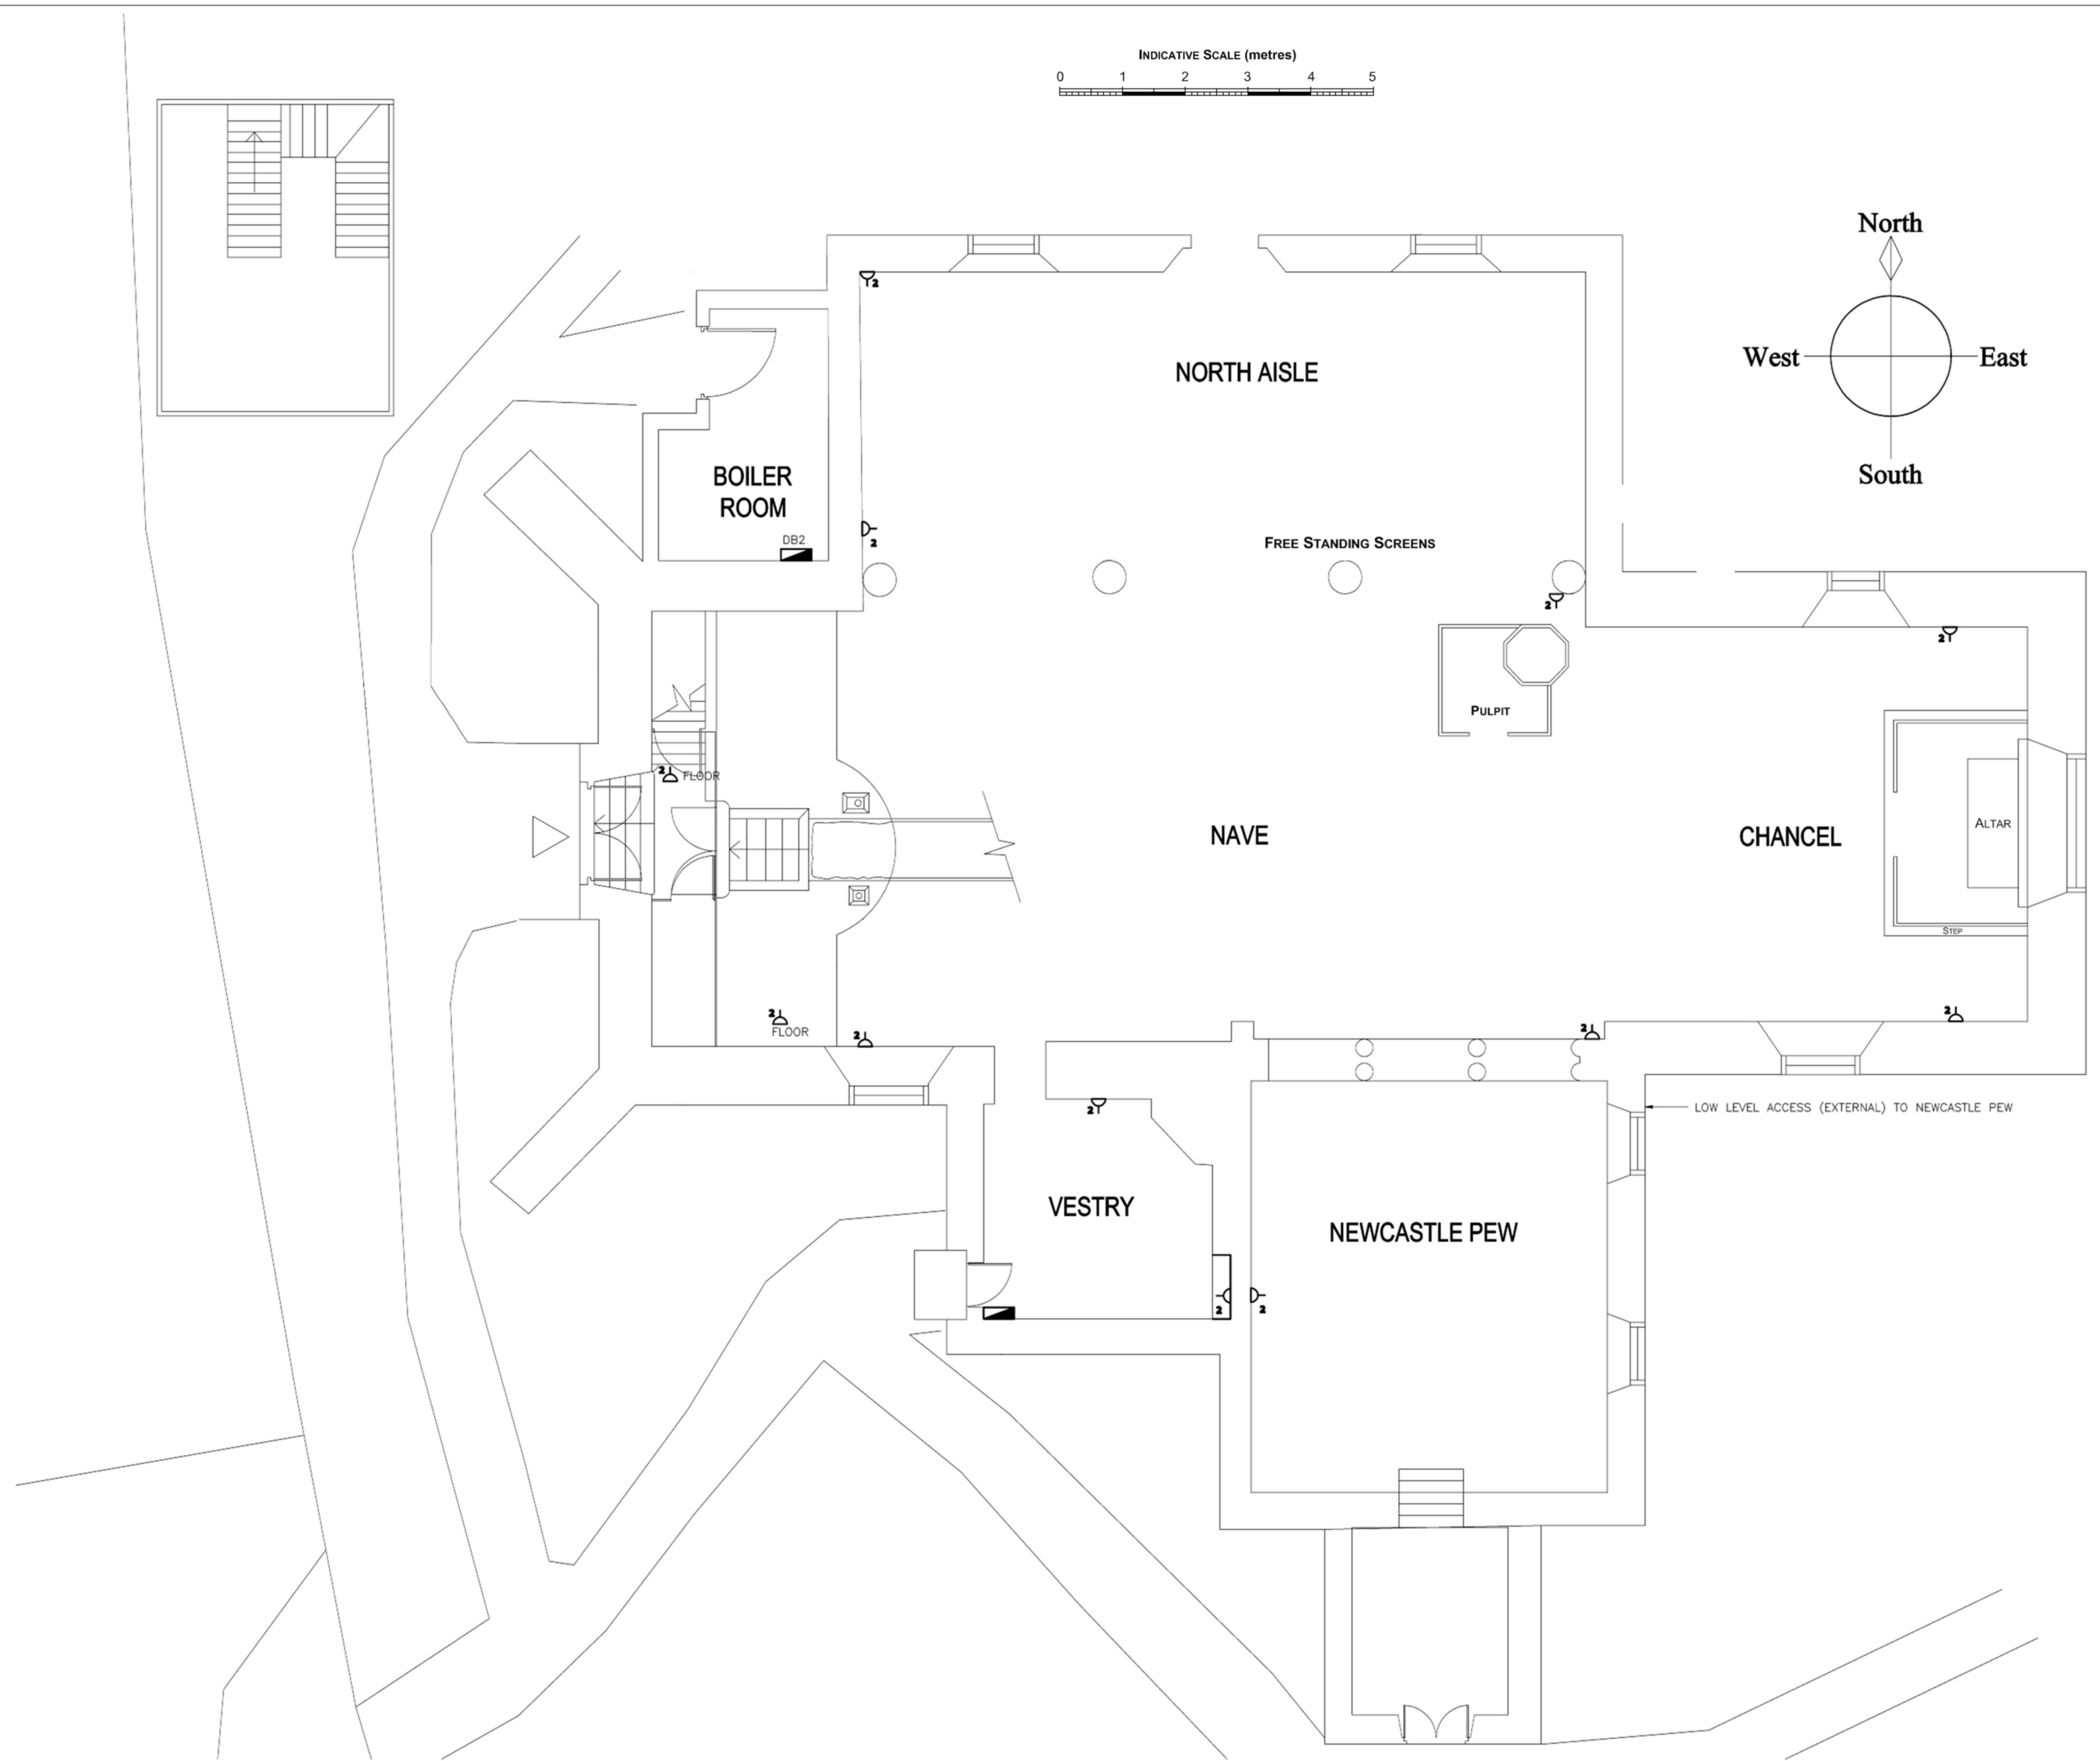
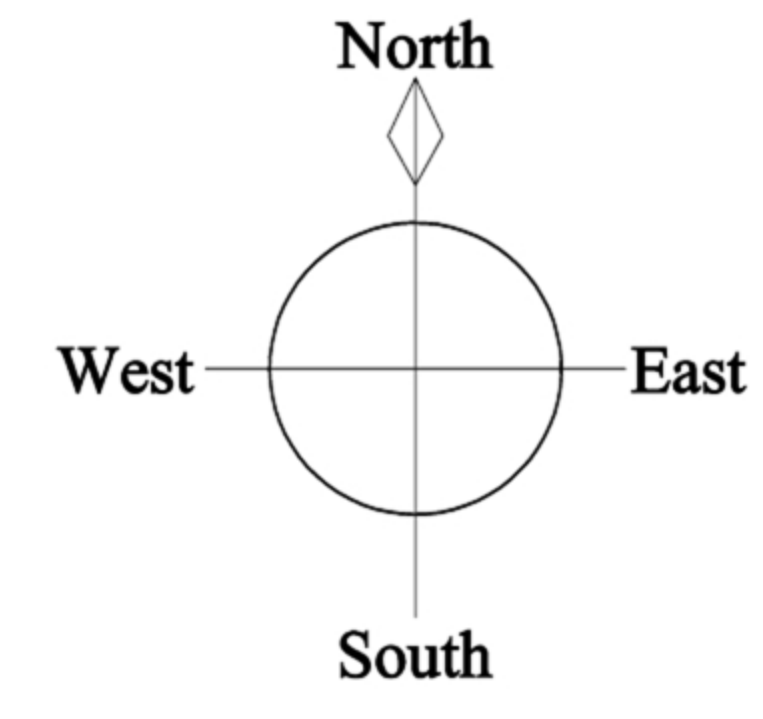
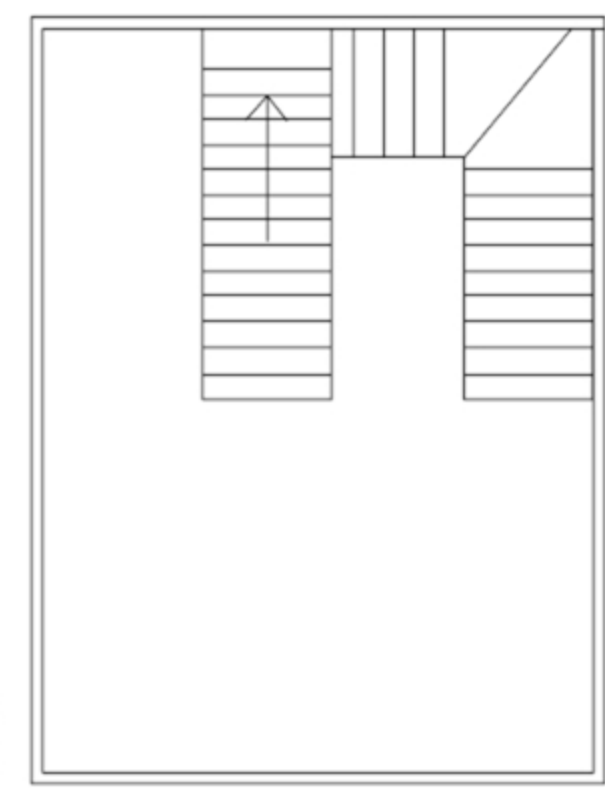


Origin Arch.	Rev.	Col Ref
Origin Struc.	Rev.	Drawn by SAJ

Copyright : C.E.S.

- Standard Notes
- DO NOT SCALE THIS DRAWING. WORK TO DIMENSIONS GIVEN.
  - ALL DIMENSIONS TO BE VERIFIED FROM SITE MEASUREMENT.
  - DIMENSIONS ARE IN MILLIMETRES UNLESS OTHERWISE STATED.

NOTES:

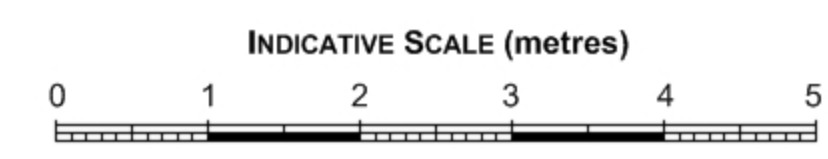

Rev.	Date	Description	By	Check
------	------	-------------	----	-------

--

Client  
**THE CHURCHES CONSERVATION TRUST**

Project  
**St GEORGES CHURCH ESHER**

Drawing Title

Dwg No.	Revision
	-

Scale	Date	Engineer	Checked
1:50@A1	APRIL 07	G	G